



STRAIGHT BASE FRONT ELEVATION
SCALE: 6" = 1'-0"

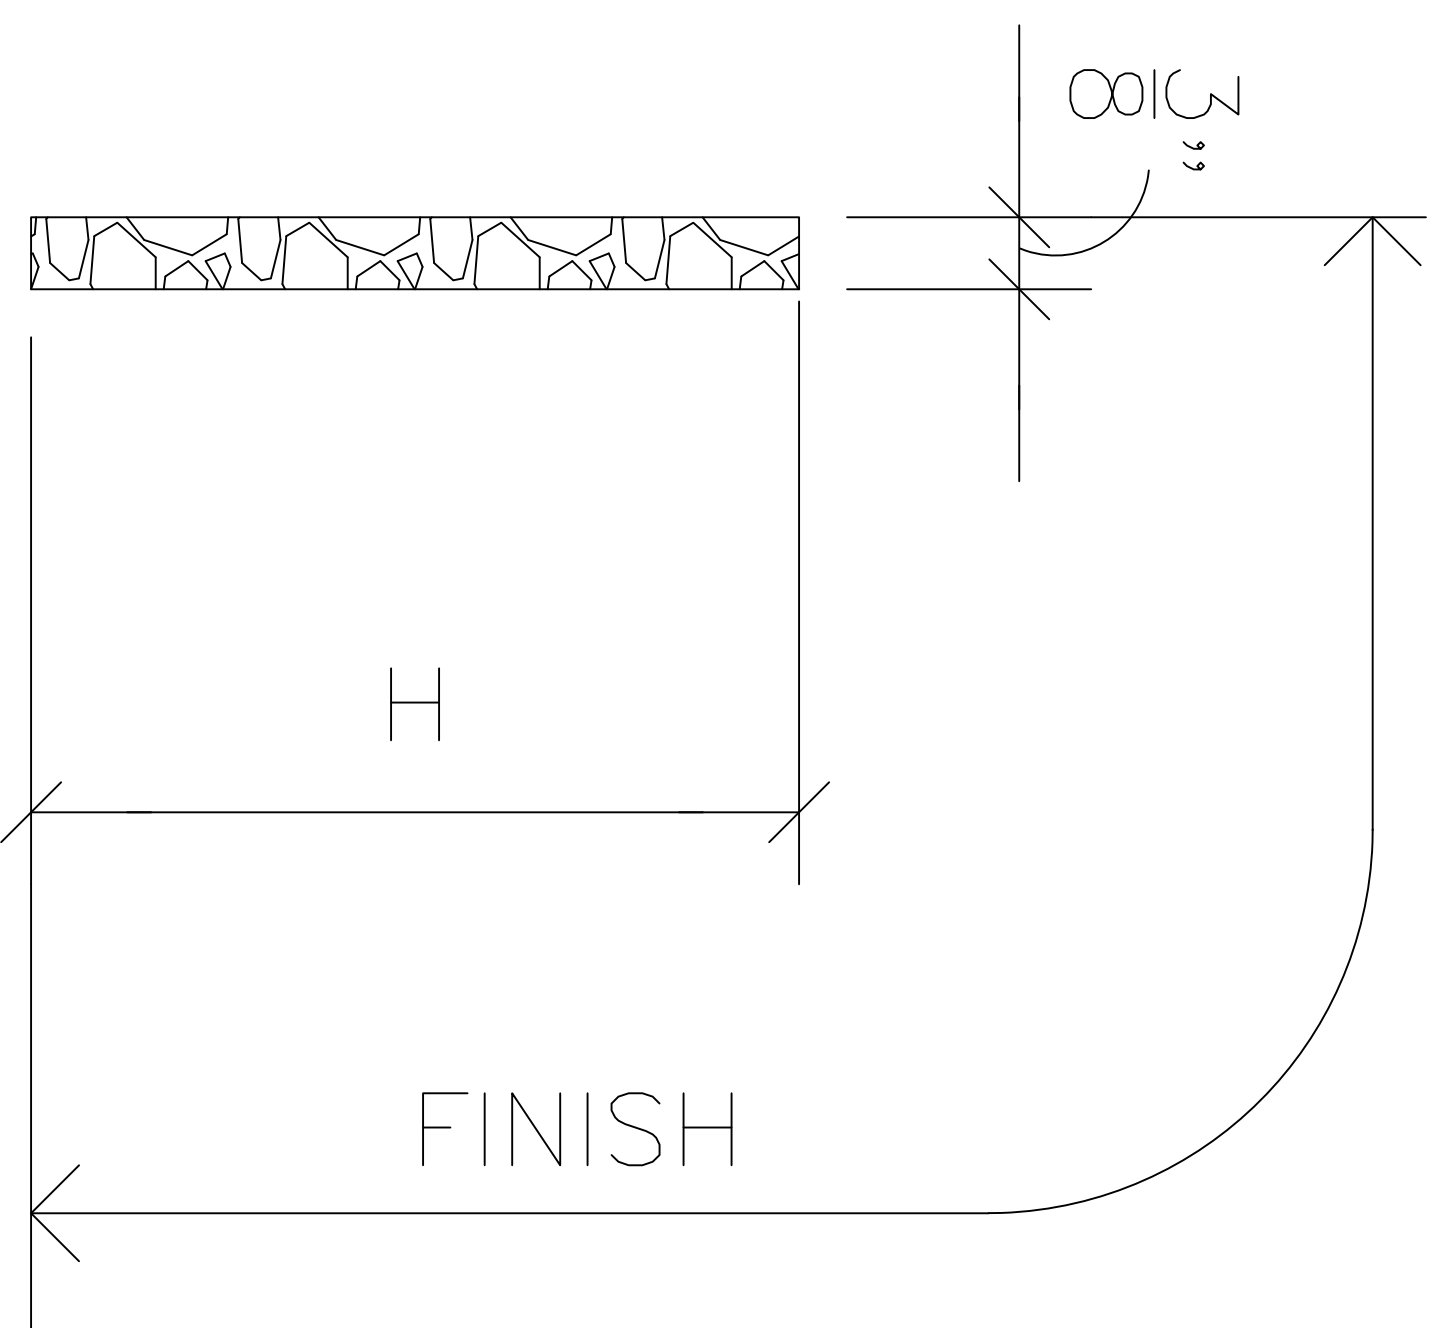

FLAT TOP STRAIGHT BASE SECTION
SCALE: 1'-0" = 1'-0"

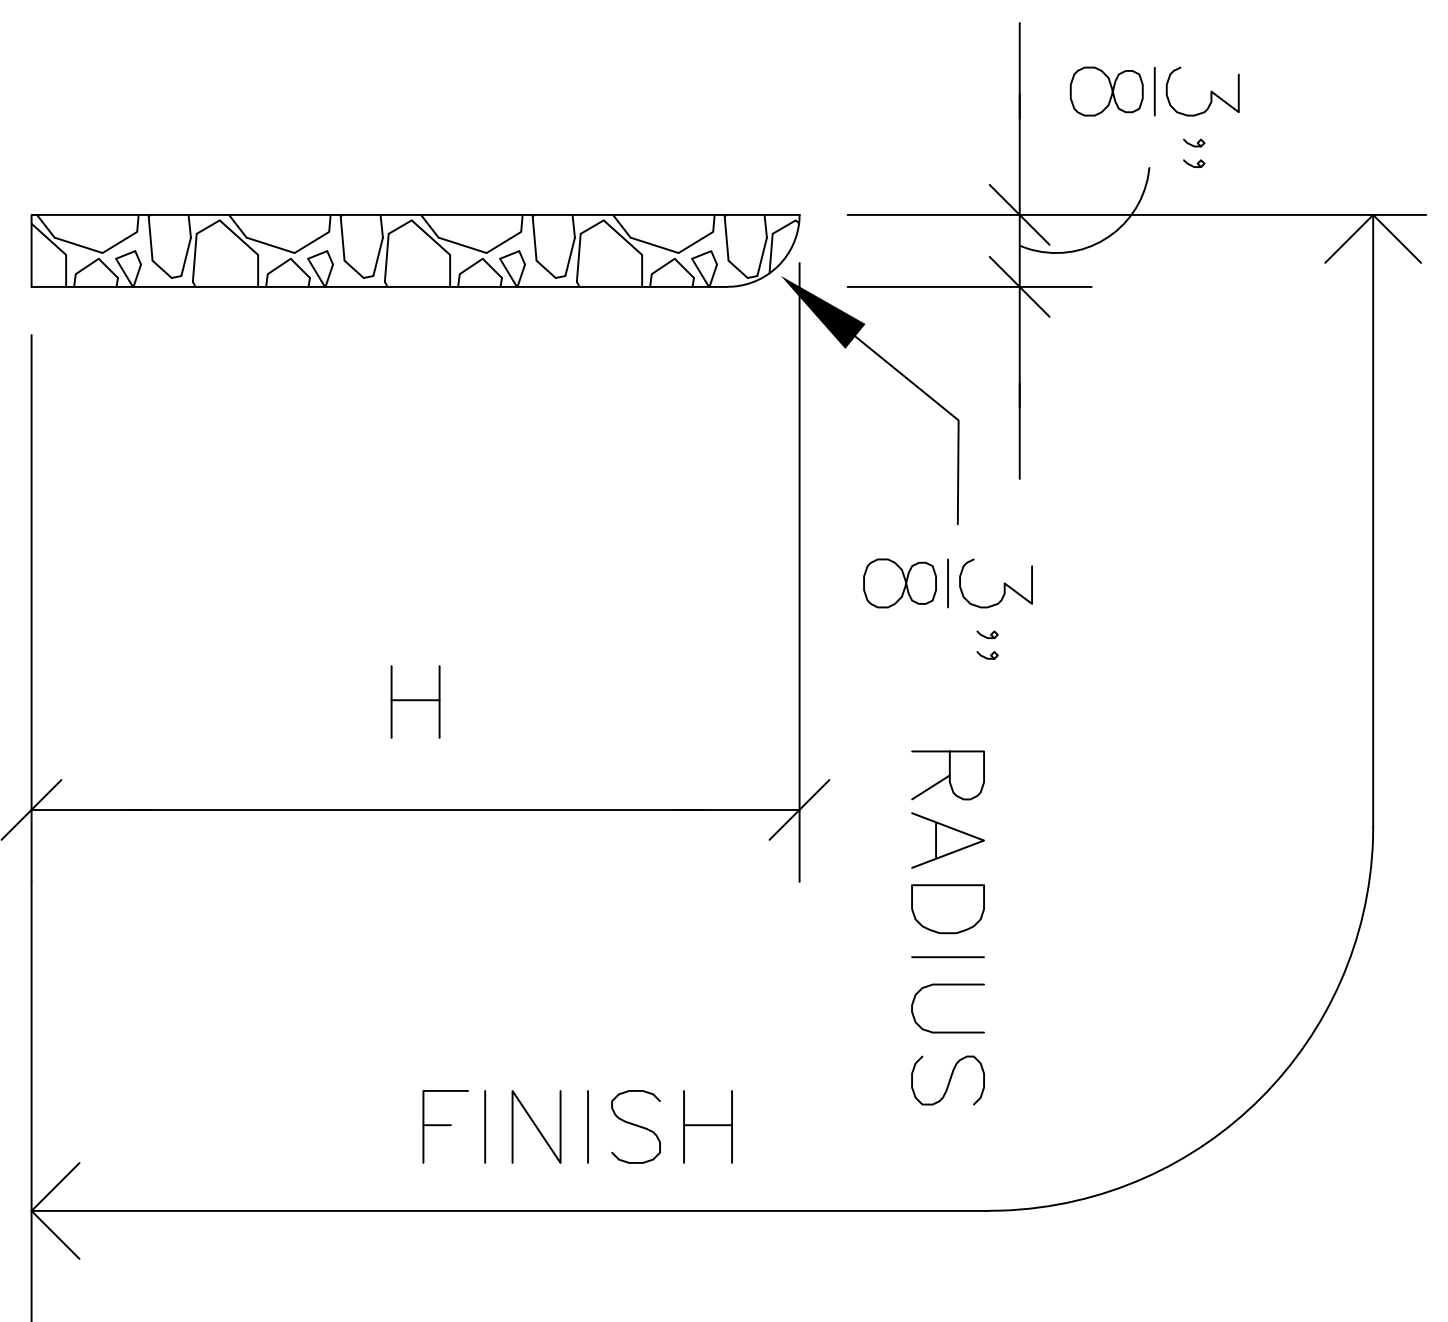

BULLNOSE STRAIGHT BASE SECTION
SCALE: 1'-0" = 1'-0"

*TYPICAL HEIGHT
DIMENSIONS:
4", 6", 8", 12"

STRAIGHT BASE

Venosa Precast Terrazzo
4001 S. Brook St.
Louisville, KY 40214
(502) 907-6275
info@venosaprecast.com



DRAWN BY
DATE
REVISIONS

SHEET NO.