


WALL PANEL SECTION
SCALE: 6" = 1'-0"

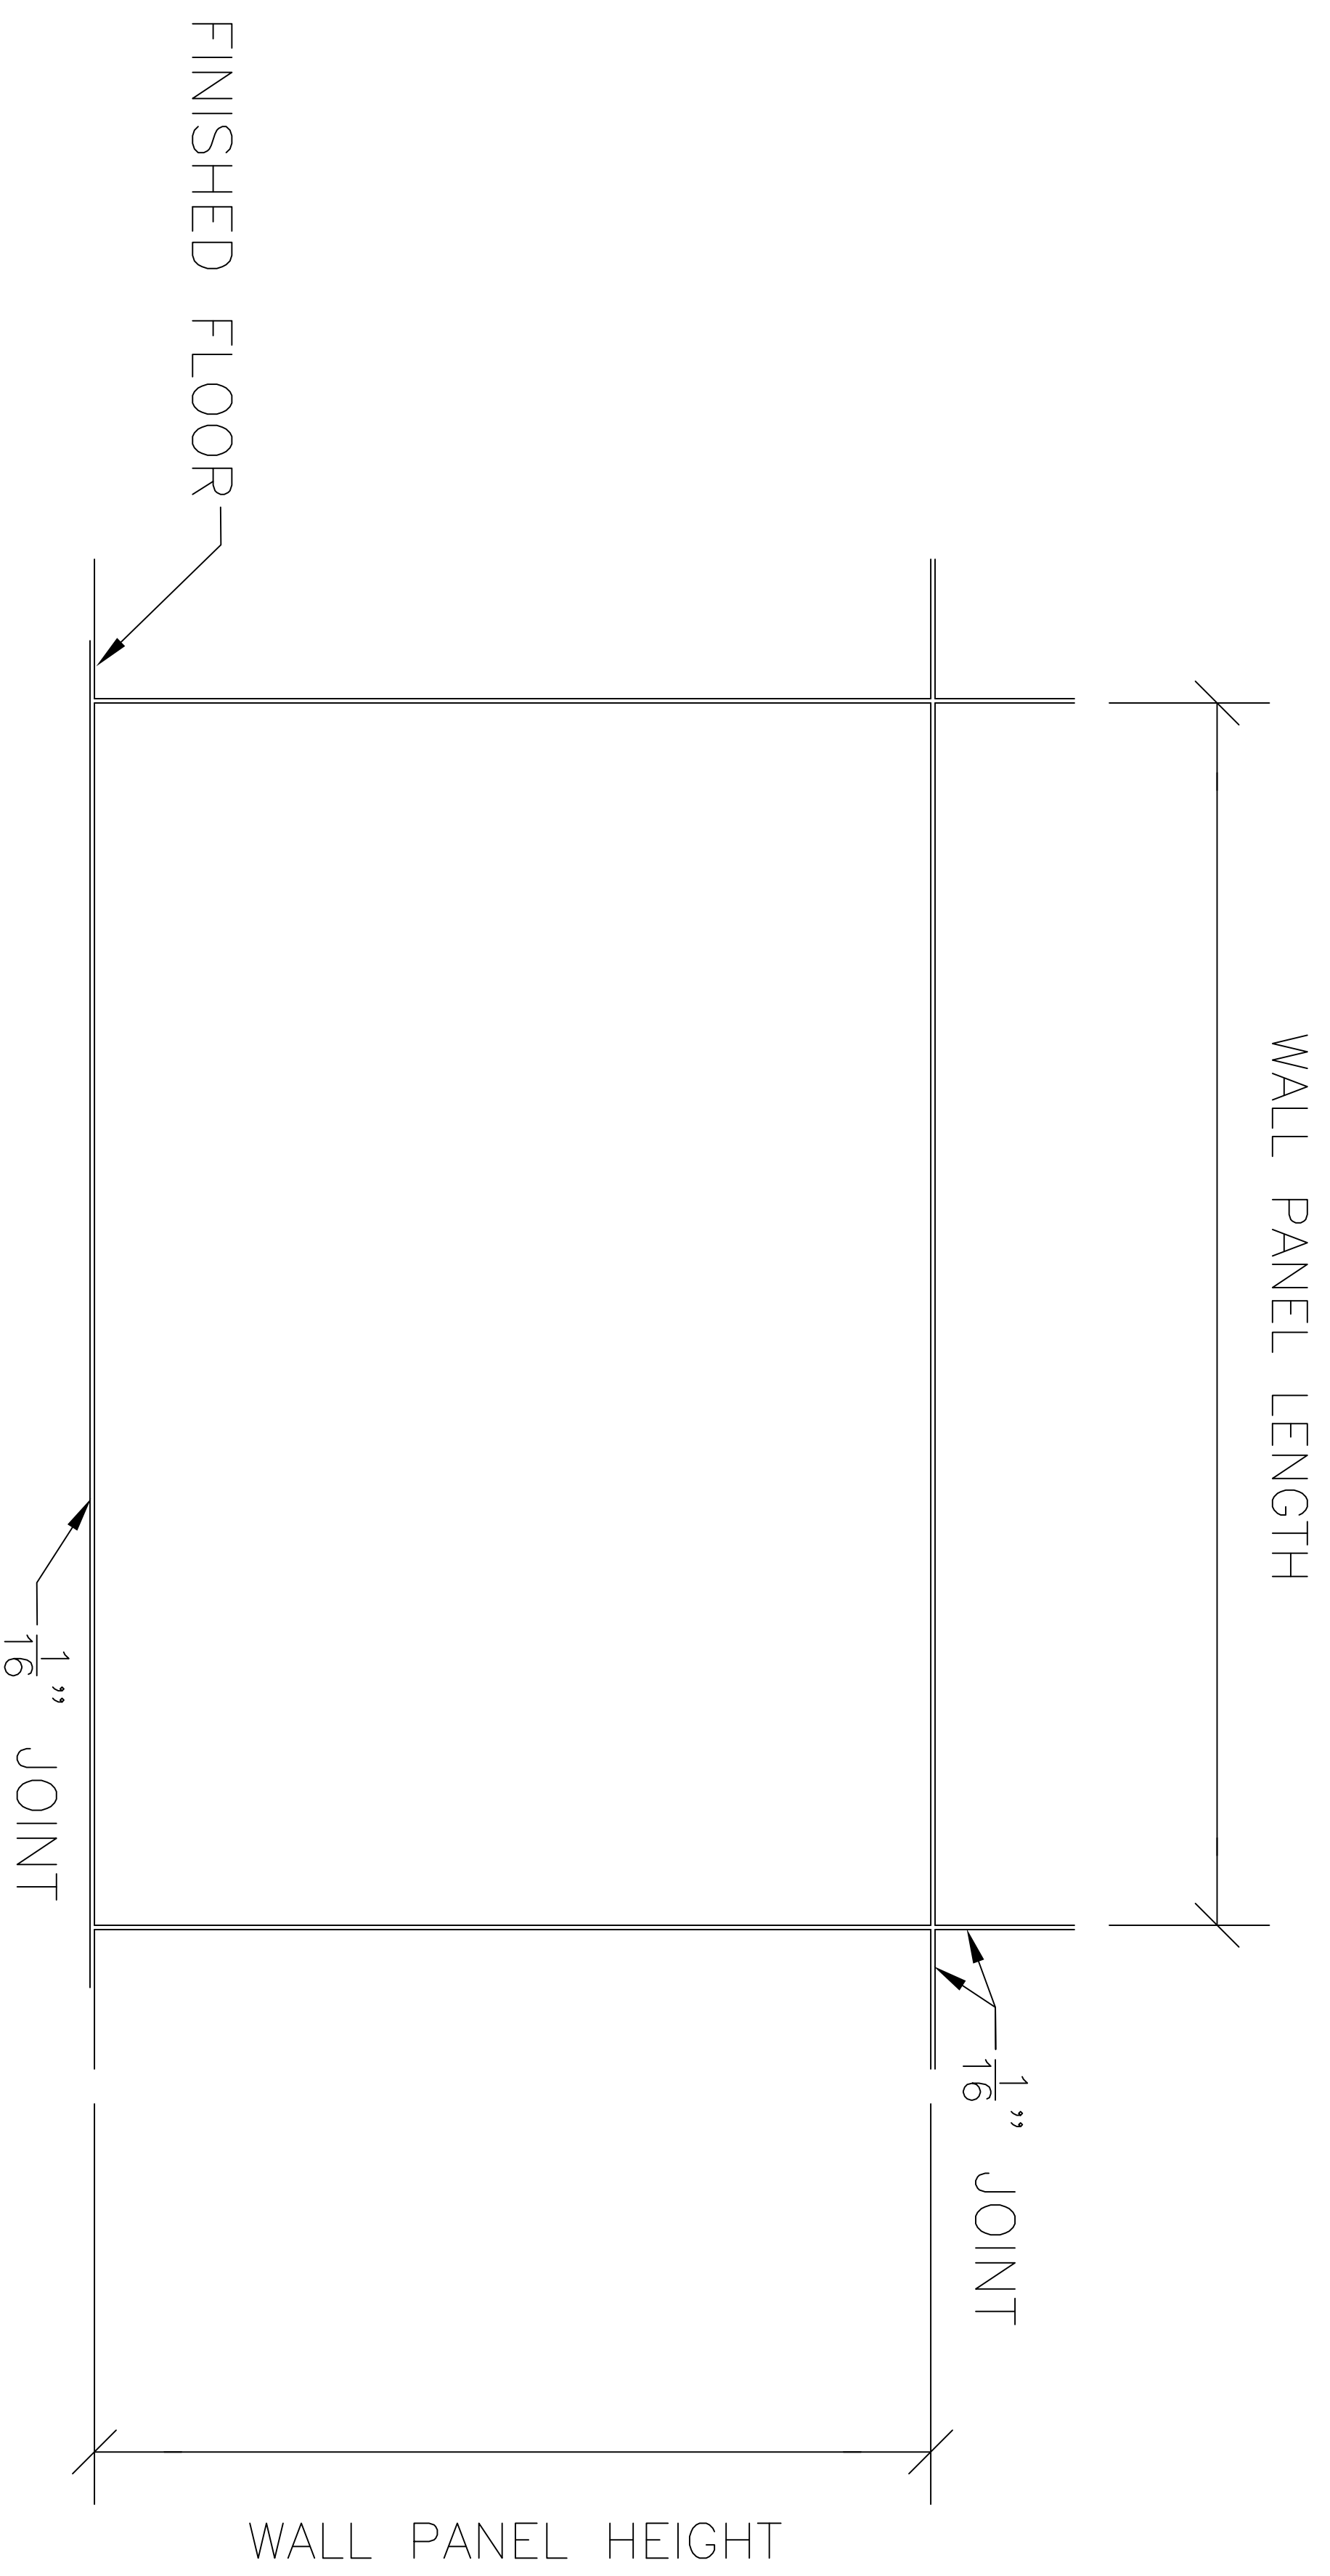

WALL PANEL FRONT ELEVATION
SCALE: 6" = 1'-0"

WALL PANEL

Venosa Precast Terrazzo
4001 S. Brook St.
Louisville, KY 40214
(502) 907-6275
info@venosaprecast.com



DRAWN BY
DATE
REVISIONS

SHEET NO.