


STRAIGHT BASE ELEVATION
Scale: 6" = 1'-0"

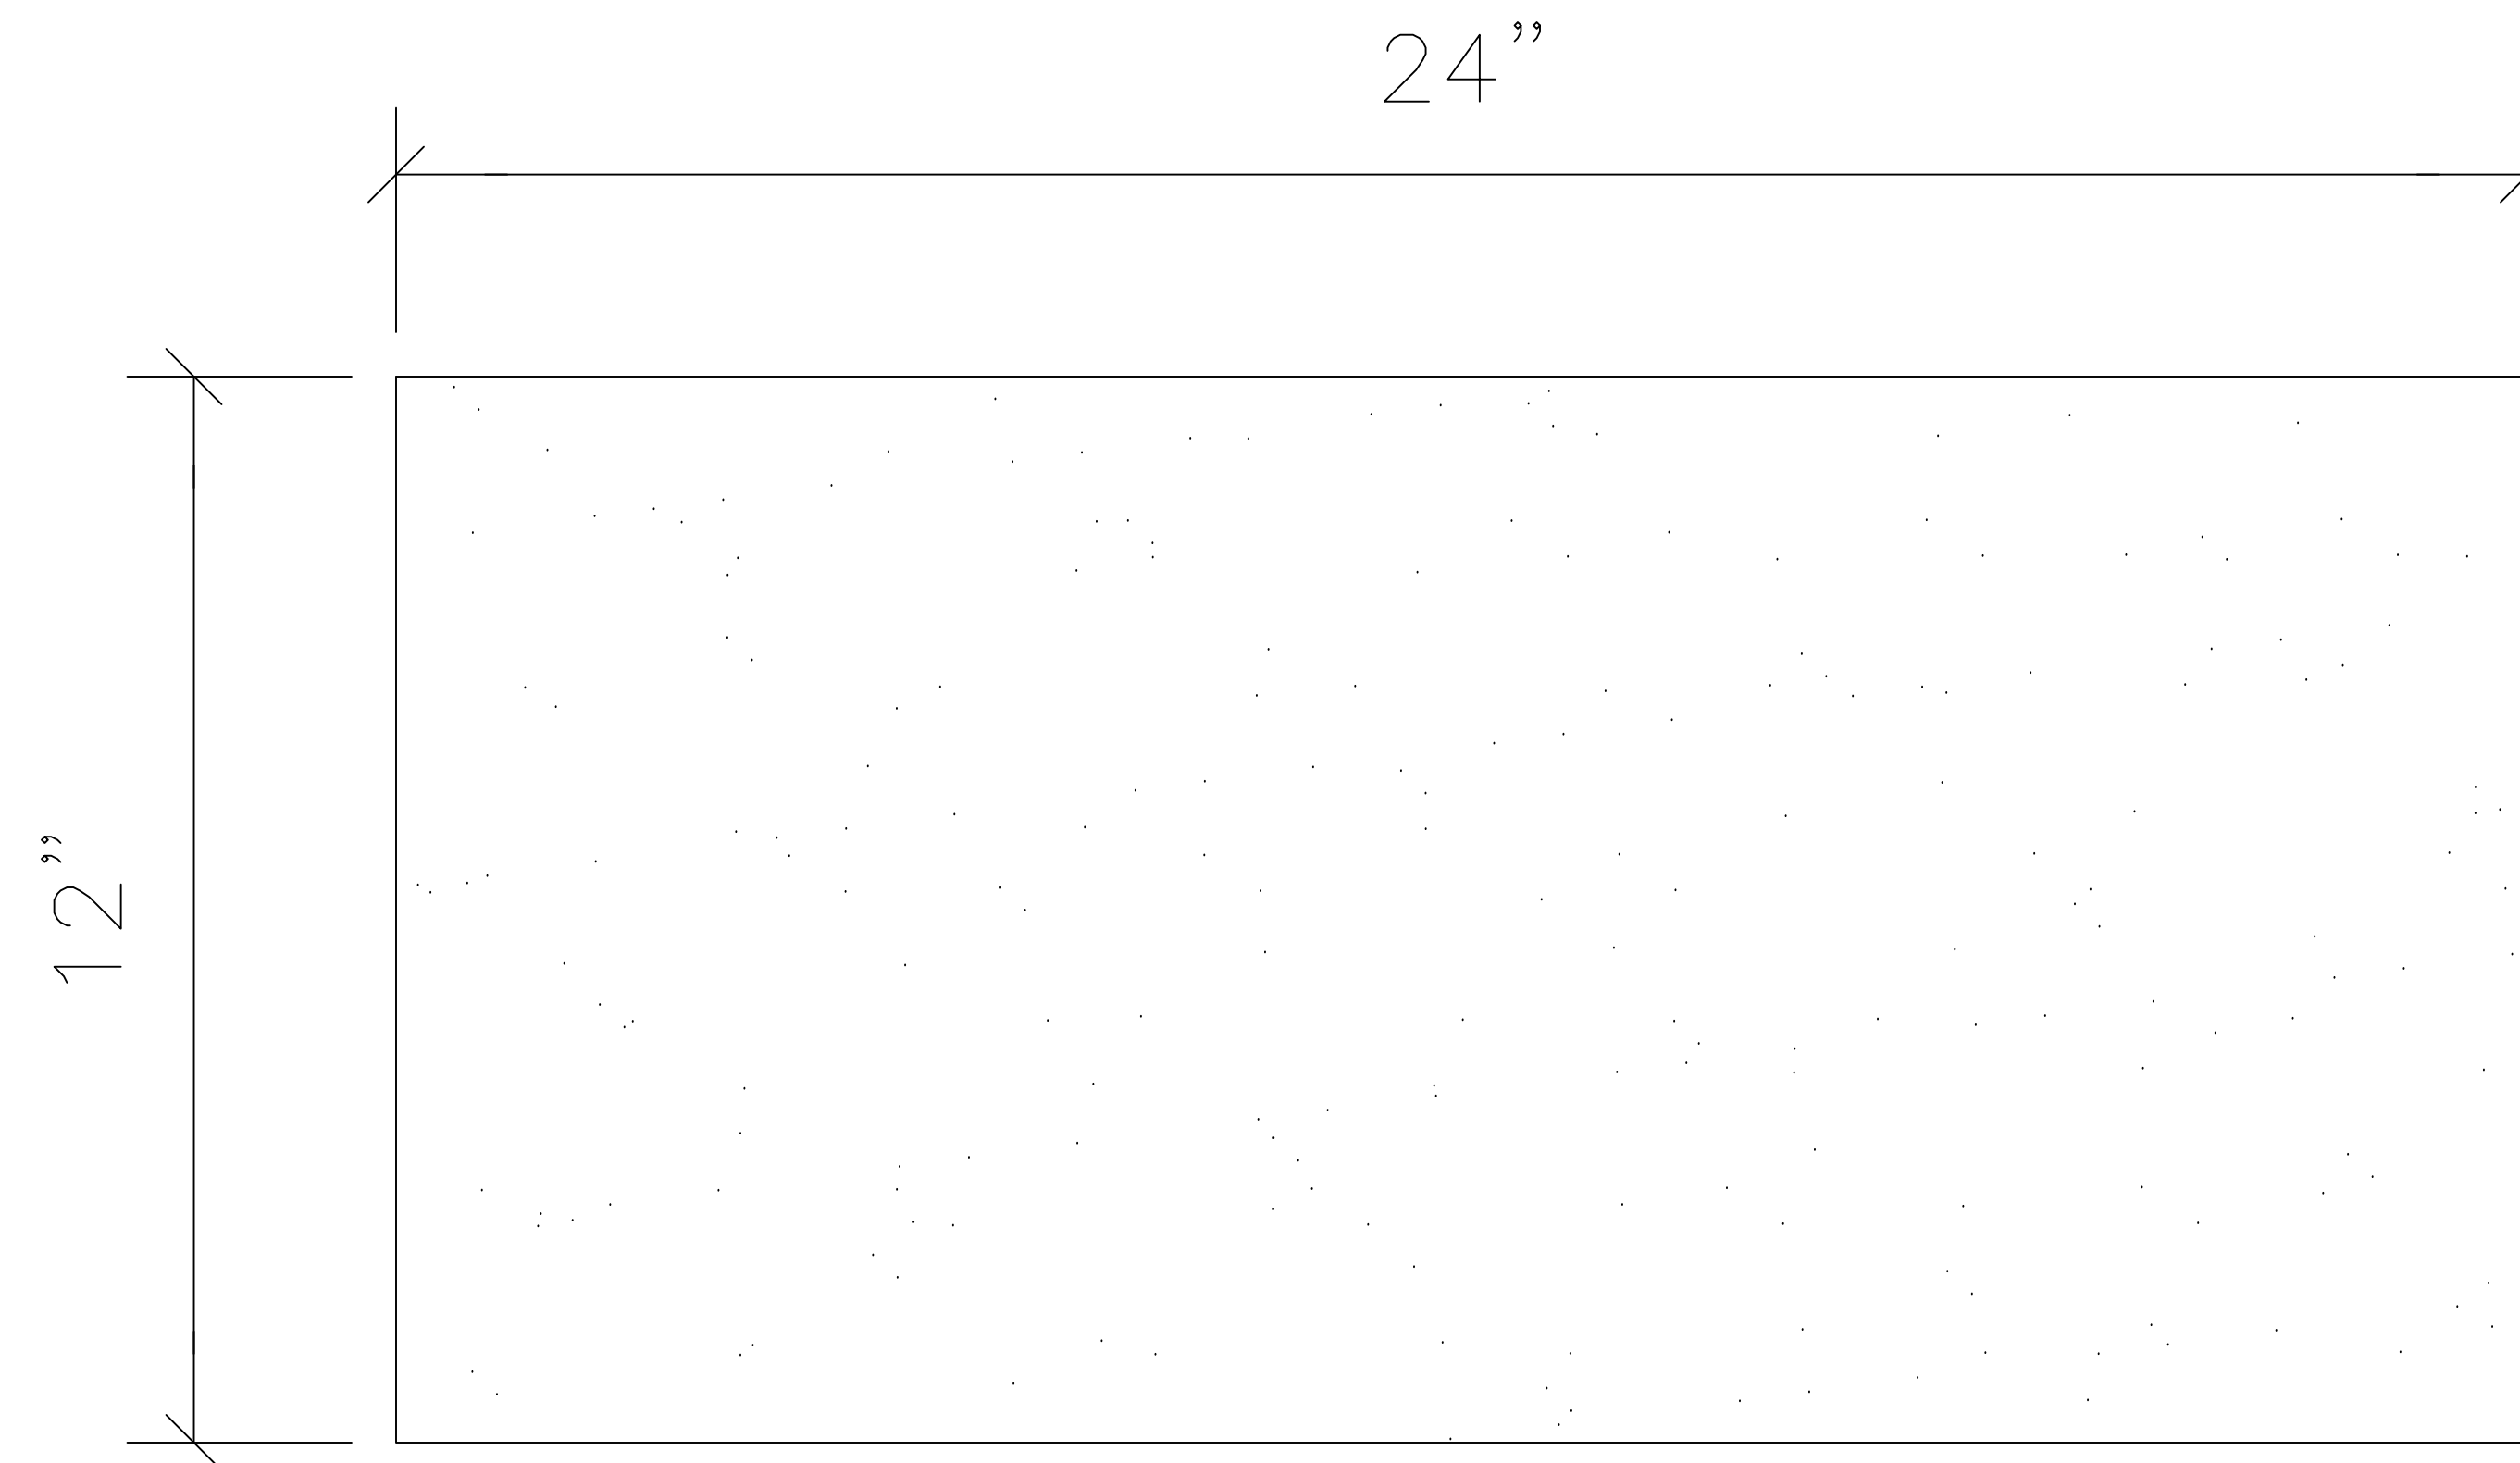

STRAIGHT BASE SECTION
Scale: 6" = 1'-0"

NOTES
FINISHED THICKNESS: 3/8"
SAW CUT EDGES