


TREAD PLAN VIEW  
 Scale: 3" = 1'-0"

\*INLAY STRIP MARGIN OPTIONAL

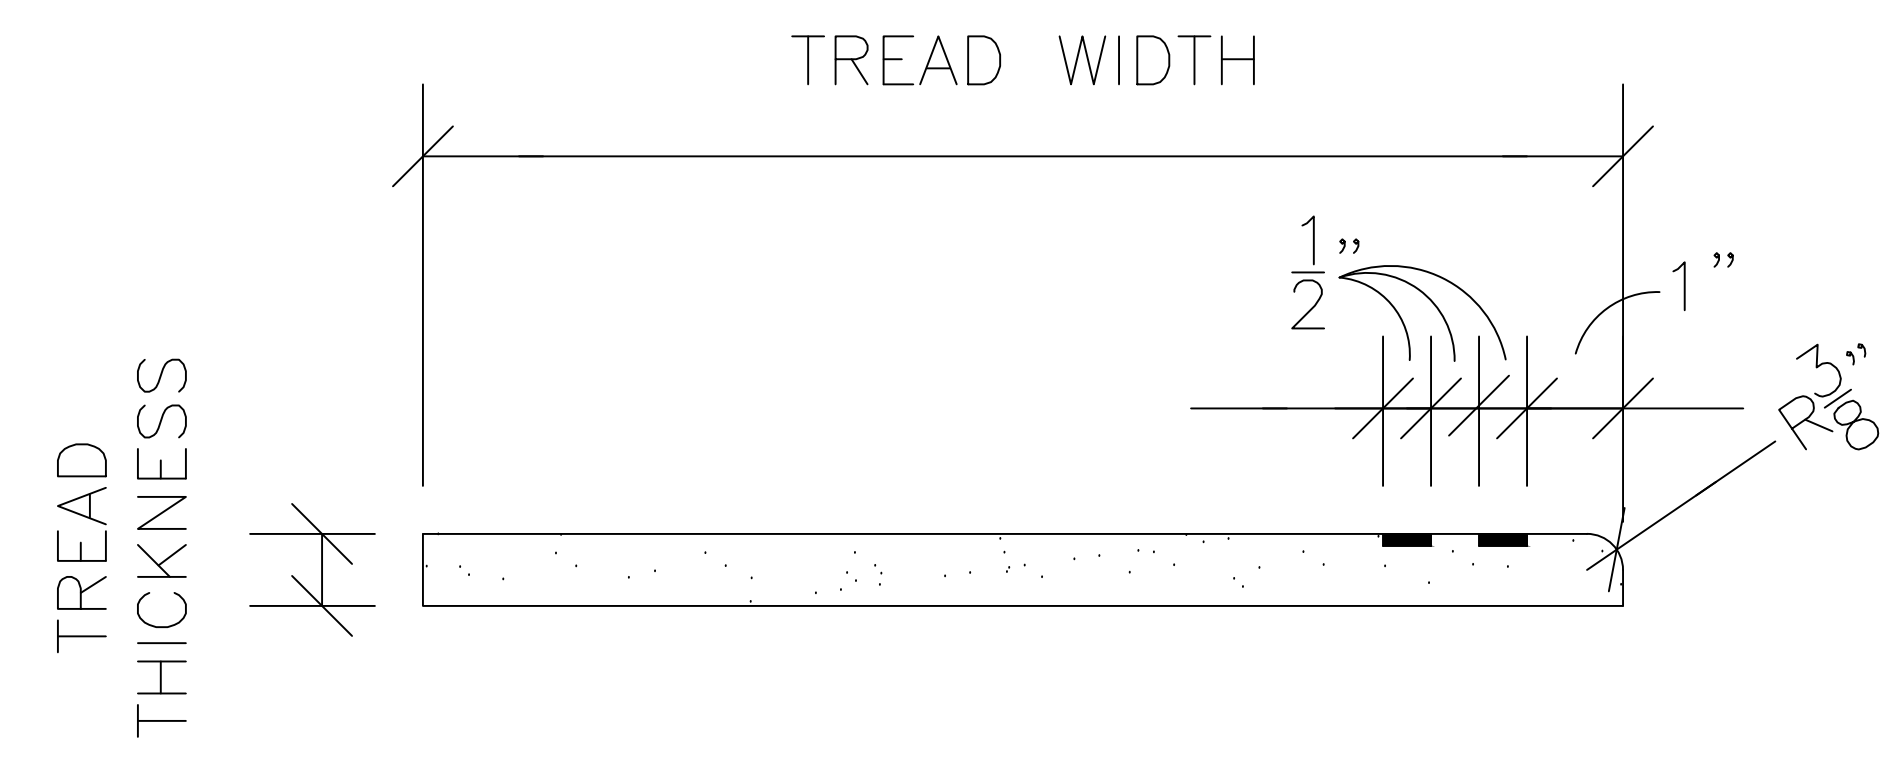

TREAD SECTION  
 Scale: 6" = 1'-0"

TREAD ONLY

Venosa Precast Terrazzo  
 4001 S. Brook St.  
 Louisville, KY 40214  
 (502) 907-6275  
 info@venosaprecast.com



DRAWN BY
DATE
REVISIONS

SHEET NO.  
 1