


TREAD PLAN VIEW
 Scale: 3" = 1'-0"

*INLAY STRIP MARGIN OPTIONAL

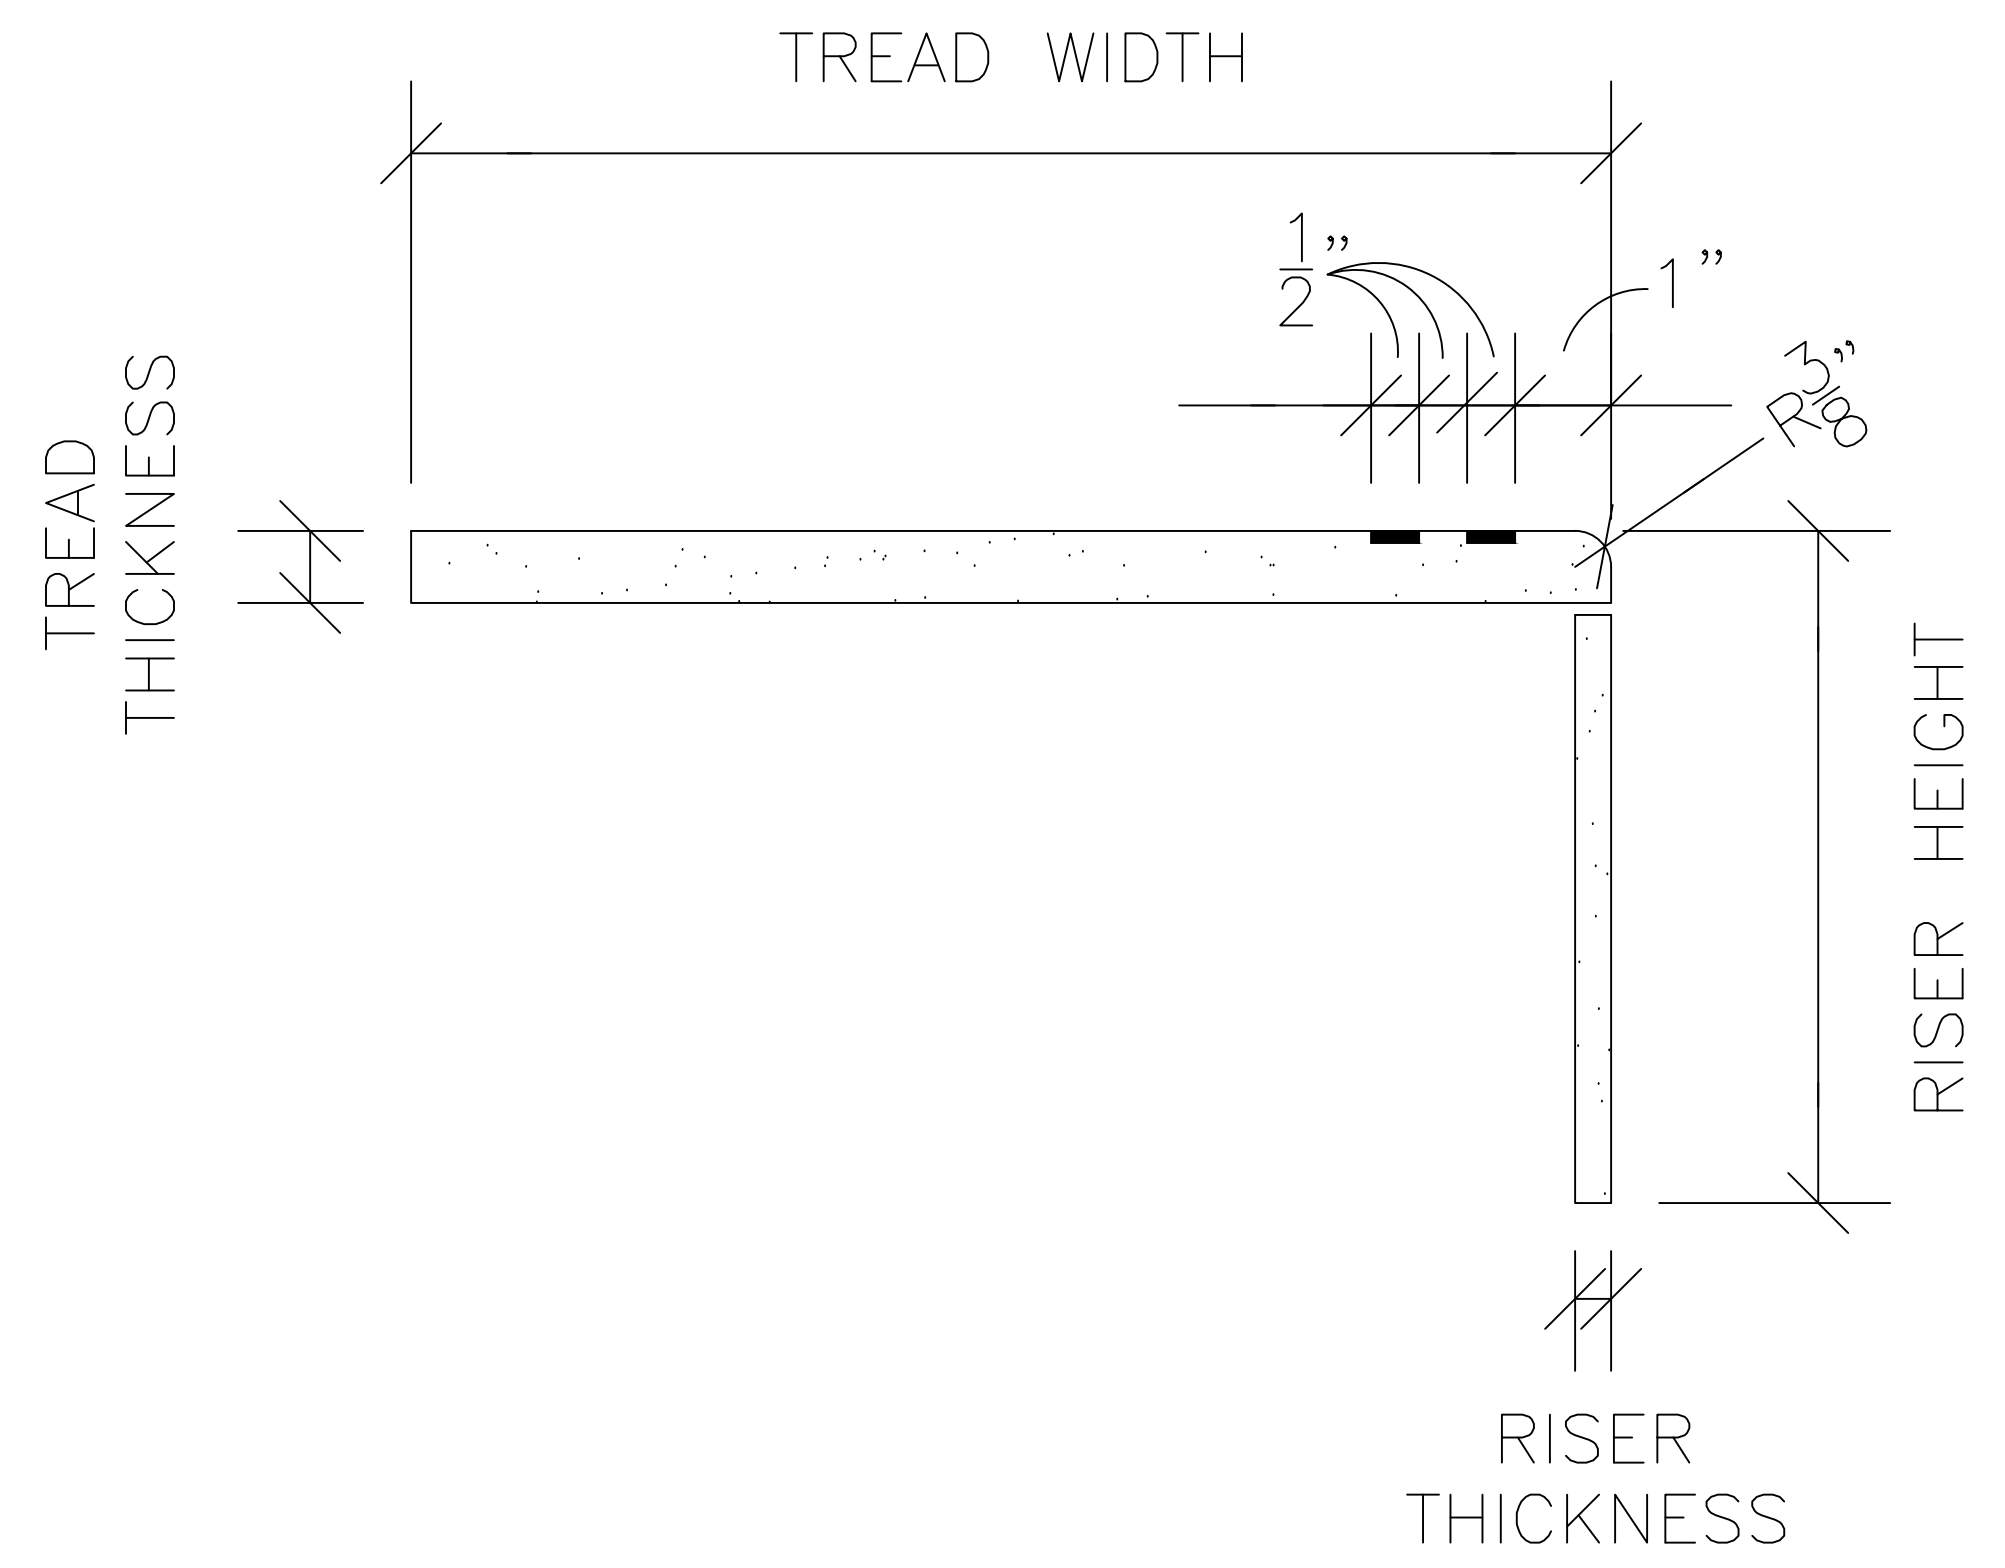

TREAD/RISER SECTION
 Scale: 6" = 1'-0"

SEPARATE TREAD AND RISER

Venosa Precast Terrazzo
 4001 S. Brook St.
 Louisville, KY 40214
 (502) 907-6275
 info@venosaprecast.com



DRAWN BY
DATE
REVISIONS

SHEET NO.