


Precast Terrazzo Stair Detail

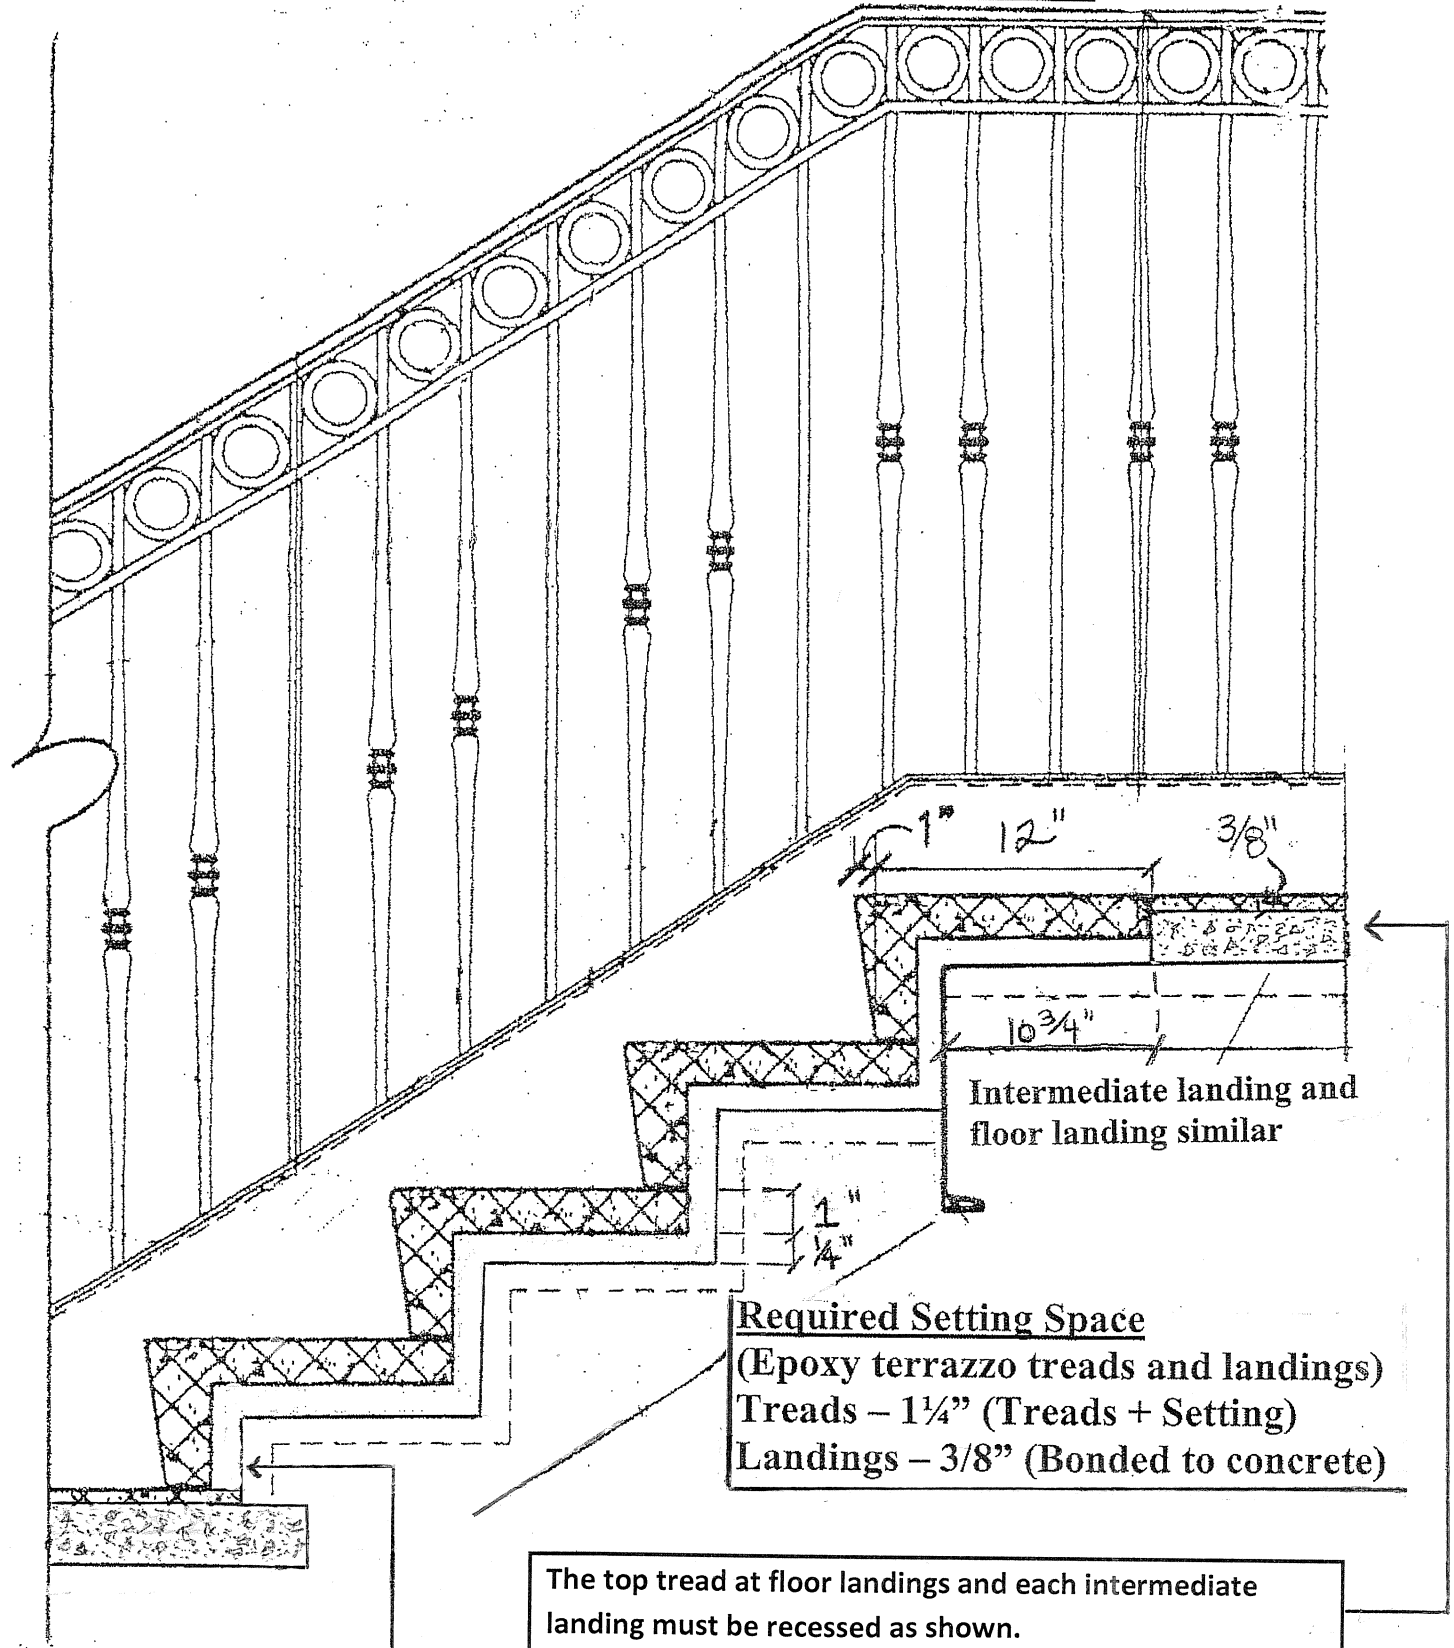

Required Setting Space
 (Epoxy terrazzo treads and landings)
 Treads – 1 1/4" (Treads + Setting)
 Landings – 3/8" (Bonded to concrete)

The top tread at floor landings and each intermediate landing must be recessed as shown.

The first riser on each run of steps (at each floor level and each intermediate landing) must be 1" shorter than the risers on the rest of the steps.