



TREAD AND RISER COMBO SECTION
SCALE: 6" = 1'-0"

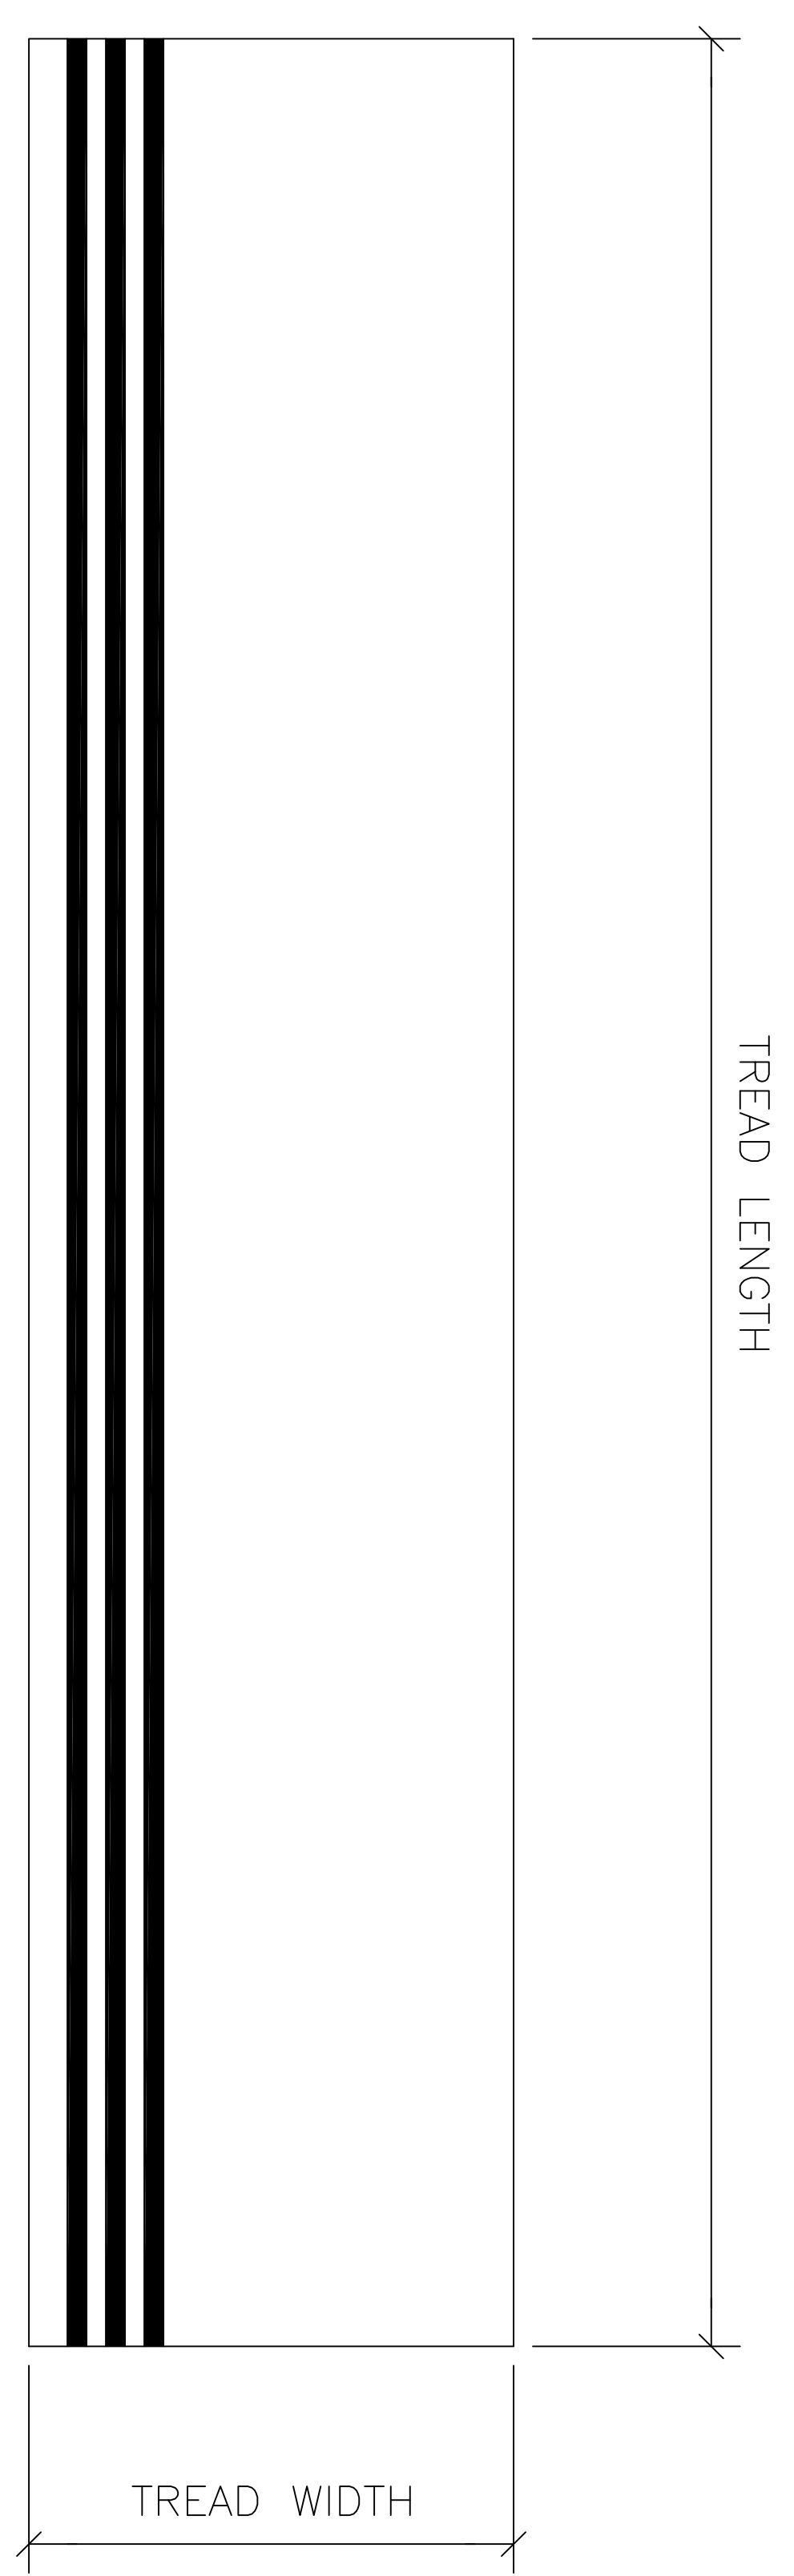

TERRAZZO TREAD PLAN VIEW
SCALE: 3" = 1'-0"

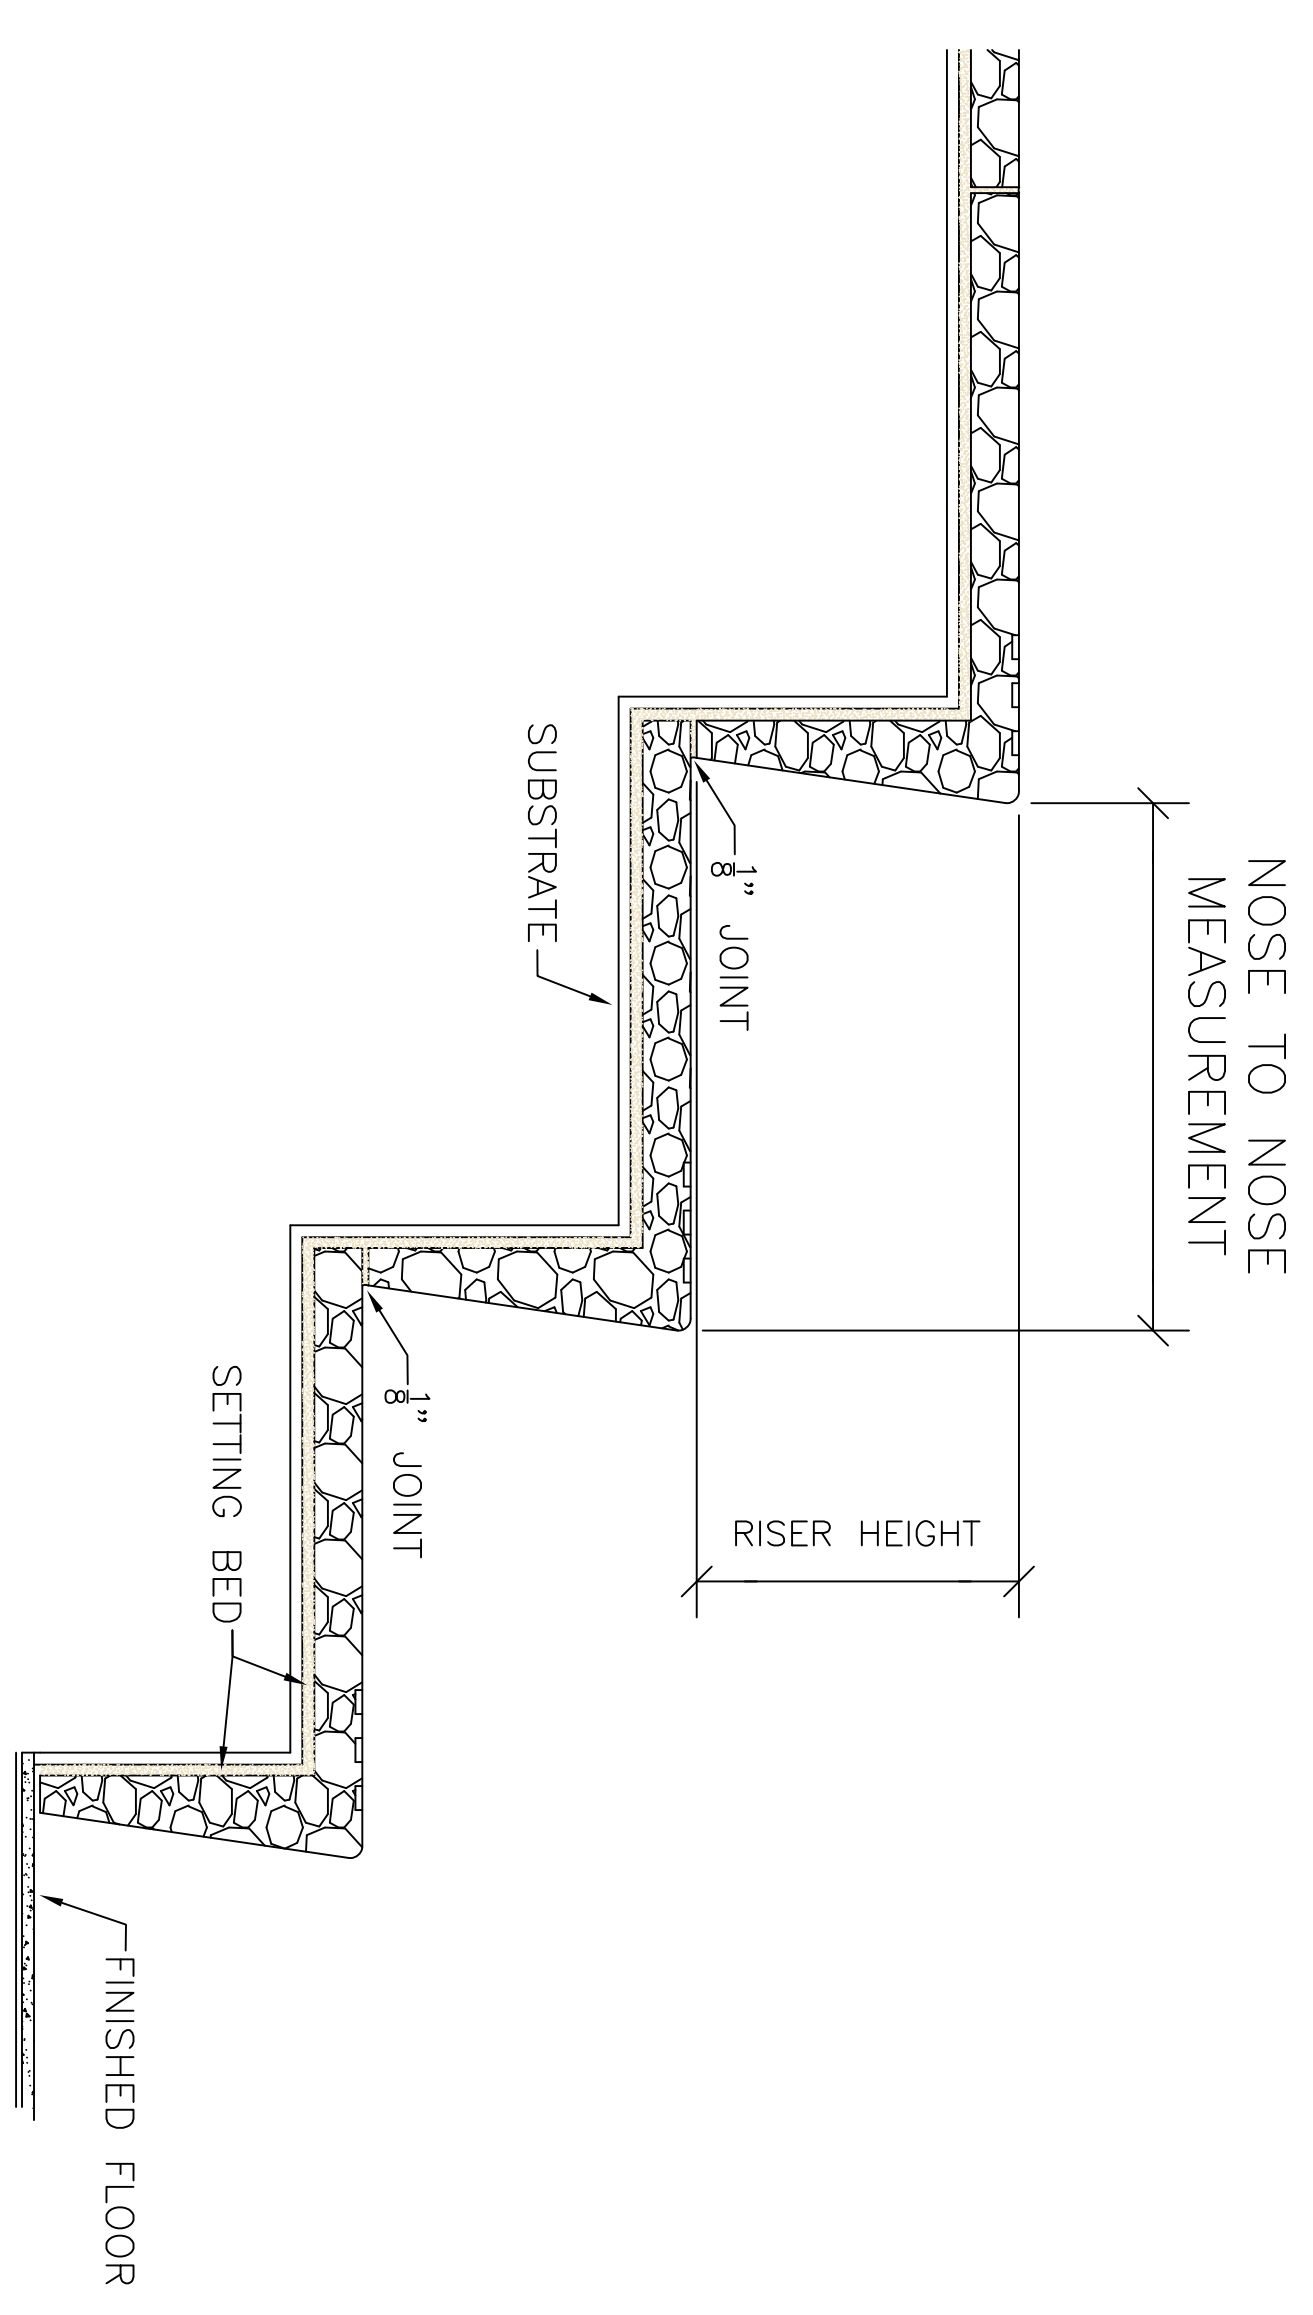

STAIR SECTION
SCALE: 3" = 1'-0"

TERRAZZO TREAD AND RISER COMBO

Venosa Precast Terrazzo
4001 S. Brook St.
Louisville, KY 40214
(502) 907-6275
info@venosaprecast.com



DRAWN BY	
DATE	
REVISIONS	

SHEET NO.